


- GENERAL NOTES :
1. THIS DRAWING SHOULD BE READ AND NOT MEASURED.
 2. ALL DIMENSIONS ARE IN MILLIMETERS AND LEVELS ARE IN METRES UNLESS STATED OTHERWISE.
 3. ALL DRAWINGS MUST BE CROSS REFERENCE IN CASE OF ANY DOUBT / DISCREPANCY.
 4. SFL REPRESENTS STRUCTURAL FLOOR LEVEL & FFL REPRESENTS FINISHED FLOOR LEVELS. ALL DIMENSIONS SHOWN IN THE DRAWINGS ARE STRUCTURAL (SFL) / MASONRY DIMENSIONS.
 5. ALL ARCHITECTURAL DRAWINGS MUST BE REFERRED IN COORDINATION WITH STRUCTURAL, ELECTRICAL & PLUMBING DRAWINGS.

ACRONYMS

NGL	NATURAL GROUND LEVEL
SFL	STRUCTURAL FLOOR LEVEL
FFL	FINISHED FLOOR LEVEL
RTL	ROAD TOP LEVEL
STR	STRUCTURAL
C/C	CENTER TO CENTER
Lvl	LEVEL

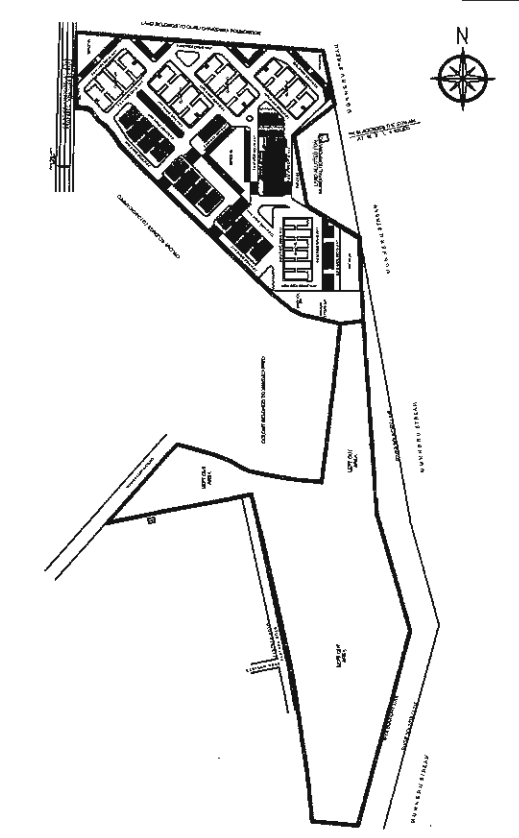

KEYPLAN

DOORS & WINDOW SCHEDULE
(FOR EACH FLOOR AND EACH BLOCK)

DOOR / WIN. IDEN.	WIDTH x HEIGHT	Nos.	DESCRIPTION
MD/W-1	1050 x 300 x 2020	8	MAIN DOOR
SD	2440 x 2020	8	SLIDING DOOR
D1	900 x 2020	24	BED ROOM DOOR
D2	750 x 2020	16	TOILET DOOR
D3	750 x 2020	8	UTILITY DOOR
FD	900 x 1350	2	FIRE DUCT DOOR
SD1	750 x 2020	2	ELECTRICAL DOOR
WIN/ VEN. IDEN.	WIDTH x HEIGHT	Nos.	DESCRIPTION
BW	1200 x 1570	8	BAY WINDOW
W1	1200 x 1200	16	BED ROOM WINDOW
W2	900 x 1200	1	FOYER WINDOW
KW	900 x 750	8	KITCHEN WINDOW
V1	600 x 450	24	TOILET VENTILATOR

CLIENT: Rajiv Swamiraha Corporation Limited

PROJECT TITLE:
"JALAJA" TOWNSHIP AT KHAMMAM

DRAWING TITLE: NORTH
INTRINSIC
B02-B05
TYPICAL FLOOR PLAN

IN 02


ARCHITECT
Rajiv Swamiraha Corporation Limited
Hyderabad.
COA Regd. No: CA/2011/54263

Subject to Conditions Imposed vide
Lr D.No. 1326/2018/W Dt: 15/07/2022

GENERAL MANAGER SIGN

General Manager (Project)
Telangana Rajiv Swamiraha Corporation Limited
Khammam District

1, 2, 3, 8 & 9TH FLOOR PLAN
Scale: 1:100

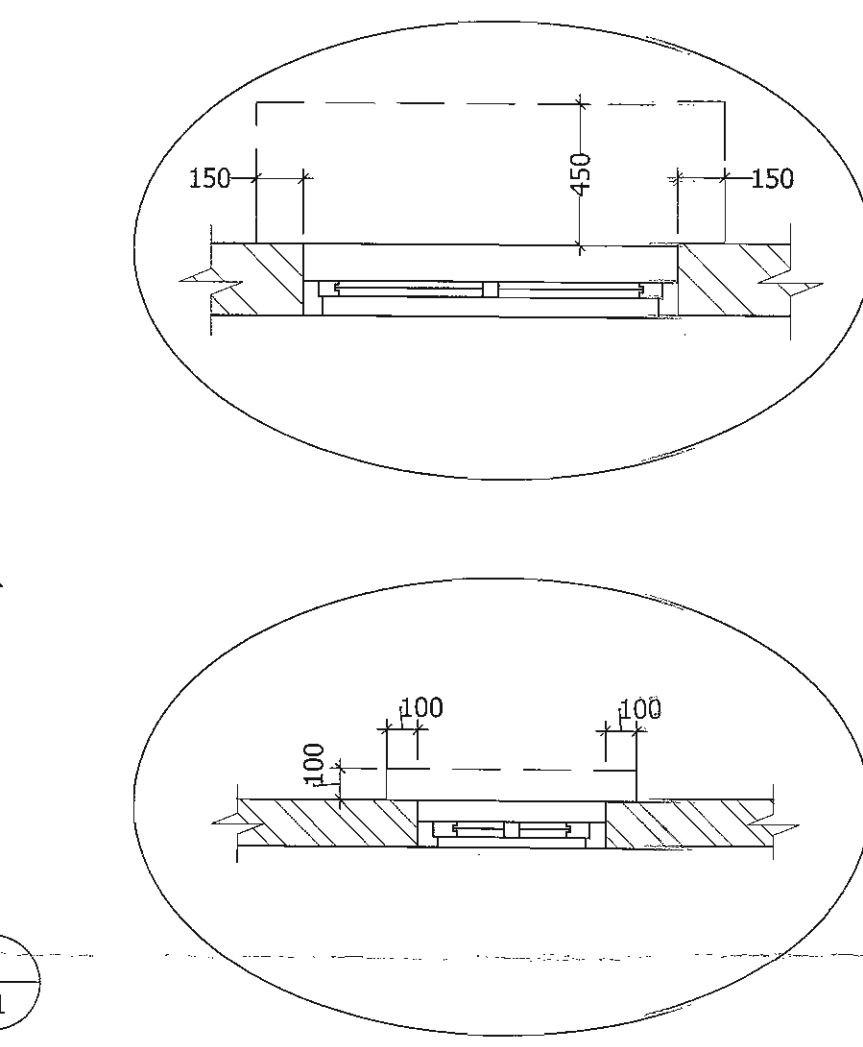

B.P. No: 144/2022/W
C.No: 1326/2018/W
Ref No: 2945/Plng/TRSC/2009 dt: 22/04/2022
Technical Approval Accorded of M.D.T.R.C.L. Hyderabad

For Director of I.S.T.I.
Town and Country Planning

4, 5, 6 & 7TH FLOOR PLAN
Scale: 1:100