


GENERAL NOTES:

1. THIS DRAWING SHOULD BE READ AND NOT MEASURED.
2. ALL DIMENSIONS ARE IN MILLIMETERS AND LEVELS ARE IN METERS UNLESS STATED OTHERWISE.
3. ALL DRAWINGS MUST BE CROSS REFERRED IN CASE OF ANY DOUBT / DISCREPANCY.
4. S.F.L REPRESENTS STRUCTURAL FLOOR LEVEL & R.F.L REPRESENTS FINISHED FLOOR LEVELS. ALL DIMENSIONS SHOWN IN THE DRAWINGS ARE STRUCTURAL (S.F.L) / MASONRY DIMENSIONS.
5. ALL ARCHITECTURAL DRAWINGS MUST BE REFERRED IN COORDINATION WITH STRUCTURAL, ELECTRICAL & PLUMBING DRAWINGS.

ACRONYMS

NGL NATURAL GROUND LEVEL
S.F.L STRUCTURAL FLOOR LEVEL
R.F.L FINISHED FLOOR LEVEL
R.O.D ROAD TOP LEVEL
STRL STRUCTURAL
C/C CENTER TO CENTER
LVL LEVEL

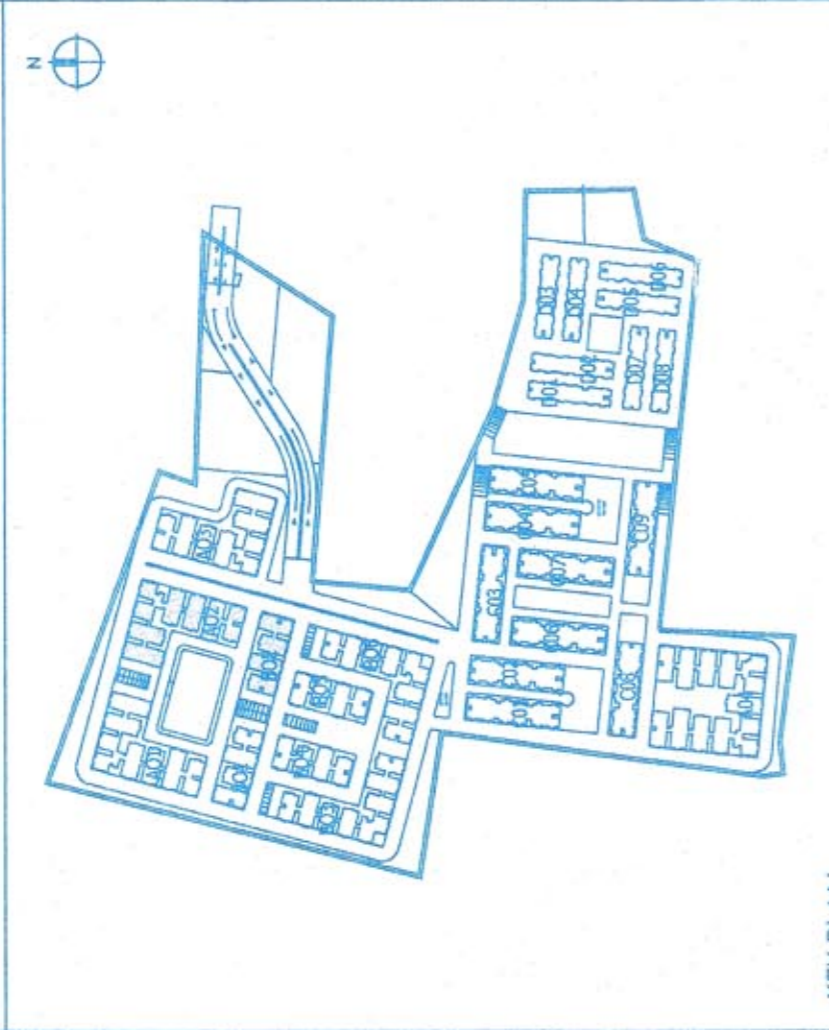

NOTE:

- 1) ALL EXTERNAL WALLS ARE 150MM THICK UNLESS SPECIFIED.
- 2) ALL INTERNAL WALLS ARE 100MM THICK UNLESS SPECIFIED.
- 3) REFER TOILETS DETAILS AR-9/4 /APT-CL/PRA/PRSC/08-E10E4
- 4) KITCHEN DETAILS AR-9/4 /APT-CL/PRA/PRSC/08-D1, D2

CLIENT: Rajni Swasthitha

PROJECT TITLE: SADBHAVANA
PROPOSED RESIDENTIAL TOWNSHIP AT POCHARAM, CHATEGAR, R.R DISTRICT.

DRAWING TITLE: 1st, 2nd, 4th, 5th, 7th & 8th FLOOR PLAN (TYPE-A) & (TYPE-B)
BLOCK - (A02 & B02)

General Manager (P)
TELANGANA STATE ENGINEERING CORPORATION

SENIOR ARCHITECT
Sangeetha
TELANGANA STATE ENGINEERING CORPORATION
CON Regd. No: CV/2011/54983

28

TECHNICAL APPROVAL IS HEREBY ACCORDED

1. I, J. OF HYDERABAD METROPOLITAN CORPORATION, IN EXERCISE OF MY POWERS UNDER SECTION 220B OF THE METROPOLITAN ACT 2005 & 2006, HAVE APPROVED THE ARCHITECTURAL DRAWINGS FOR FINAL SANCTION SUBJECT TO THE FOLLOWING CONDITIONS:

2. All drawings must be cross-referenced in case of any doubt or discrepancy.
3. The approval does not constitute any guarantee or warranty on the part of the Corporation.
4. The Corporation shall not be held responsible for any error or omission in the drawings.
DOORS & WINDOW SCHEDULE FOR BLOCK-B02
(FOR EACH FLOOR AND EACH BLOCK)

DOOR / WINDOW IDEN.	WIDTH x HEIGHT	Nos.	DESCRIPTION
MD/W	300 x 1050 x 300 x 2020	8 Nos.	MAIN DOOR
SD	2440 x 2020	8 Nos.	SLIDING DOOR
D1	900 x 2020	24 Nos.	BED ROOM DOOR
D2	750 x 2020	16 Nos.	TOILET DOOR
D3	750 x 2020	8 Nos.	UTILITY / STORE DOOR
FD	900 x 1350	2 Nos.	FIRE DUCT DOOR
SD1	750 x 2020	2 Nos.	ELECTRICAL DOOR
WIN / VEN. IDEN.	WIDTH x HEIGHT	Nos.	DESCRIPTION
BW	1200 x 1570	8 Nos.	BAY WINDOW
W1	1200 x 1200	16 Nos.	BWD ROOM WINDOW
KW	900 x 750	8 Nos.	KITCHEN WINDOW
V1	600 x 450	24 Nos.	TOILET VENTILATOR

DOORS & WINDOW SCHEDULE FOR BLOCK-A02
(FOR EACH FLOOR AND EACH BLOCK)

DOOR / WINDOW IDEN.	WIDTH x HEIGHT	Nos.	DESCRIPTION
MD/W	300 x 1050 x 300 x 2020	14 Nos.	MAIN DOOR
SD	2440 x 2020	14 Nos.	SLIDING DOOR
D1	900 x 2020	42 Nos.	BED ROOM DOOR
D2	750 x 2020	42 Nos.	TOILET DOOR
D3	750 x 2020	18 Nos.	UTILITY / STORE DOOR
FD	900 x 1350	3 Nos.	FIRE DUCT DOOR
SD1	750 x 2020	3 Nos.	ELECTRICAL DOOR
WIN / VEN. IDEN.	WIDTH x HEIGHT	Nos.	DESCRIPTION
BW	1200 x 1570	14 Nos.	BAY WINDOW
W1	1200 x 1200	42 Nos.	BWD ROOM WINDOW
W2	900 x 1200	2 Nos.	DRAWING WINDOW
KW	900 x 750	14 Nos.	KITCHEN WINDOW
V1	600 x 450	56 Nos.	TOILET VENTILATOR

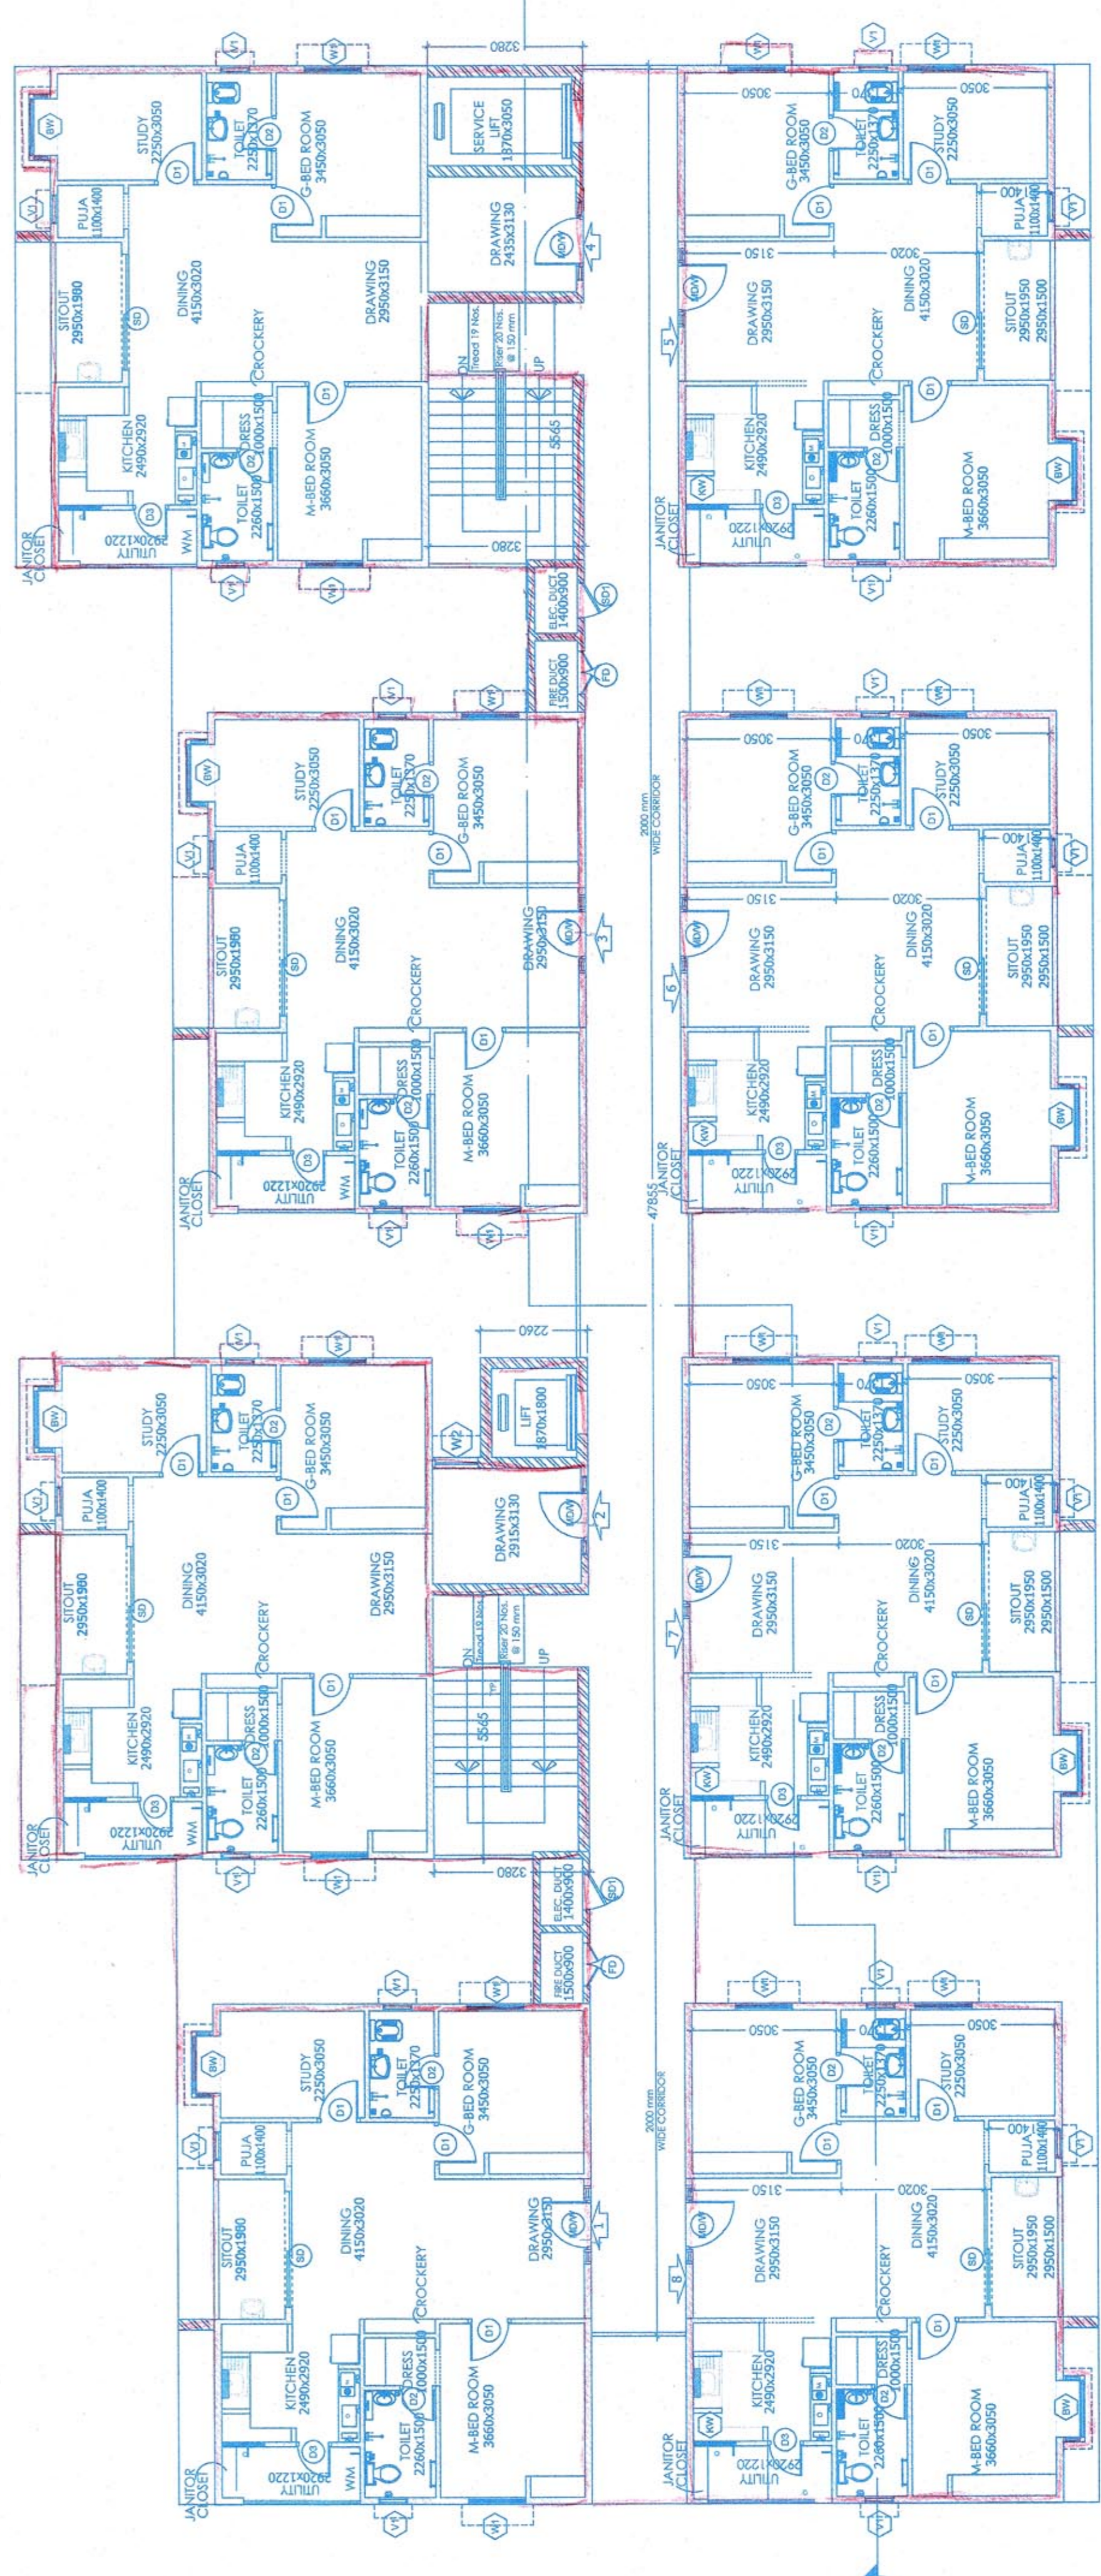

1st, 2nd, 4th, 5th, 7th, 8th FLOOR PLAN (B02-INTRINSIC)
Scale: 1:1000