

PLAN SHOWING THE SITE LAYOUT OF AUCTION PLOTS IN SY.NO'S.65,66,323/3, 326/2 ,327/2 &328/2 SERILINGAMPALLY (VILLAGE & MANDAL), AARAMBH TOWNSHIP AT CHANDANAGAR , RANGA REDDY DISTRICT.

AARAMBH TOWNSHIP

TO LINGAMPALLI

Entrance for the Auction Plots.


TO CHANDANAGAR

SURABHI COLONY

RAJANI GRUHAMALPA

RAJANI GRUHAMALPA

NORTH

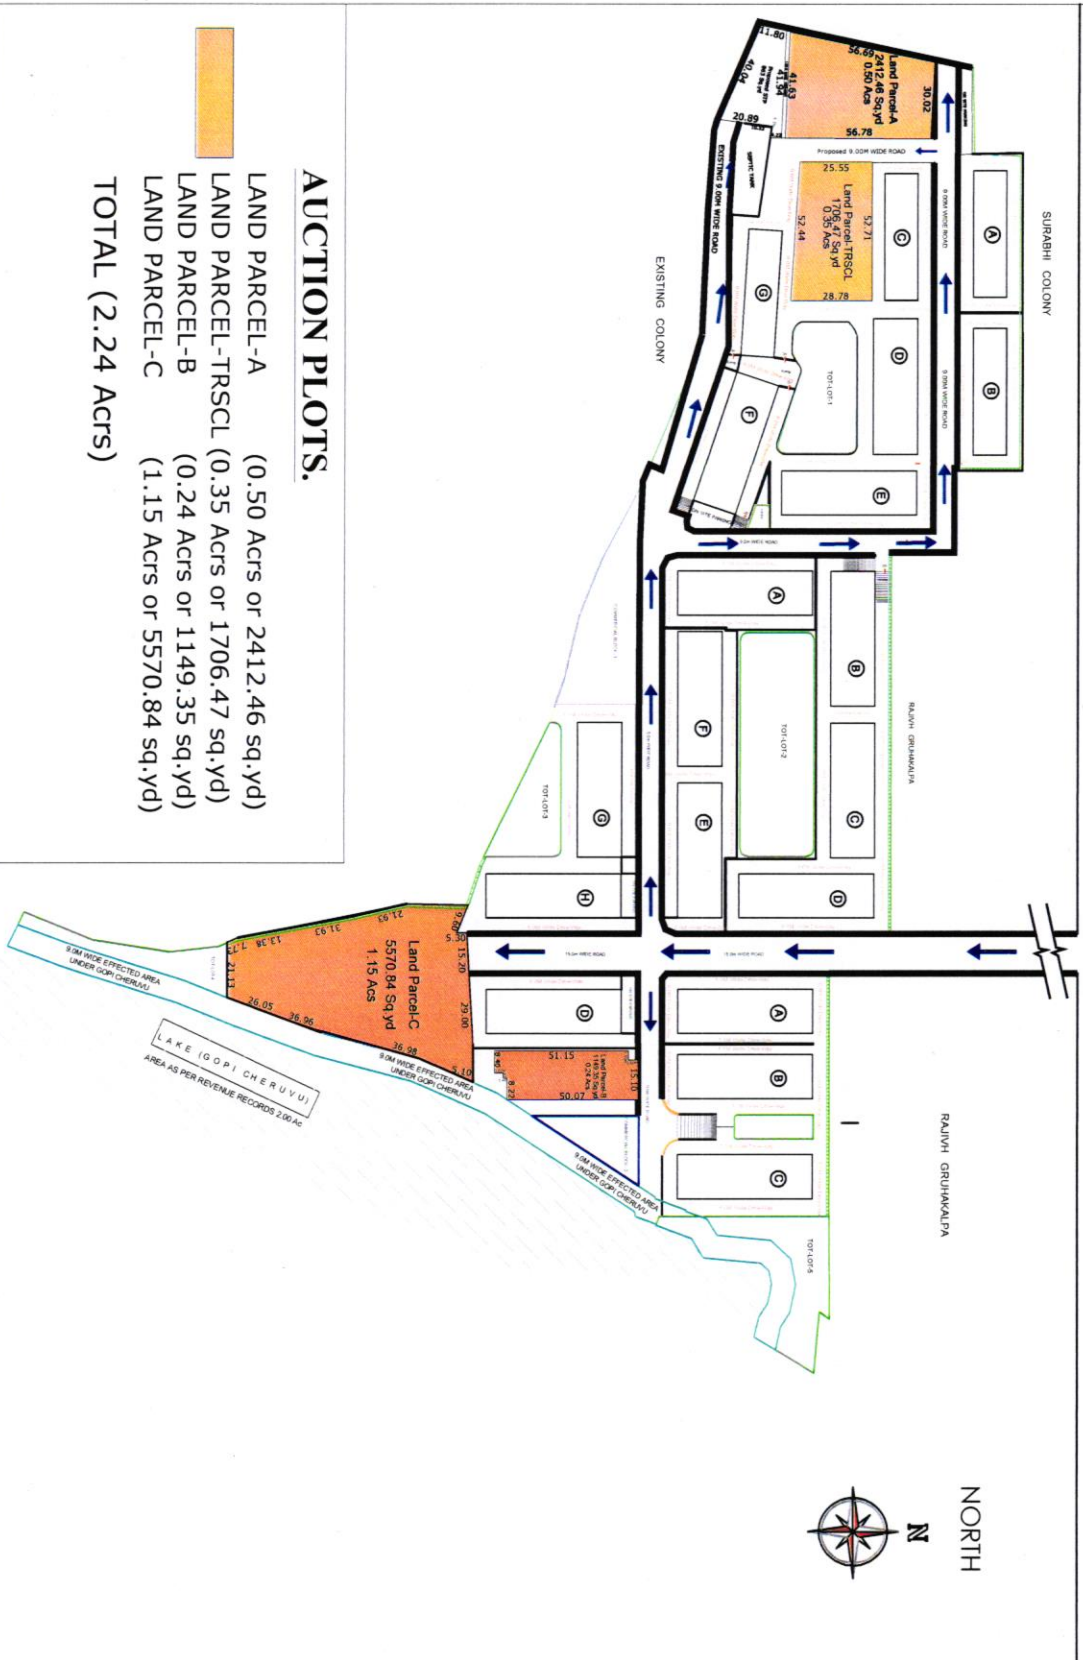

AUCTION PLOTS.

- LAND PARCEL-A (0.50 Acres or 2412.46 sq.yd)
- LAND PARCEL-TRSC (0.35 Acres or 1706.47 sq.yd)
- LAND PARCEL-B (0.24 Acres or 1149.35 sq.yd)
- LAND PARCEL-C (1.15 Acres or 5570.84 sq.yd)
- TOTAL (2.24 Acres)**