
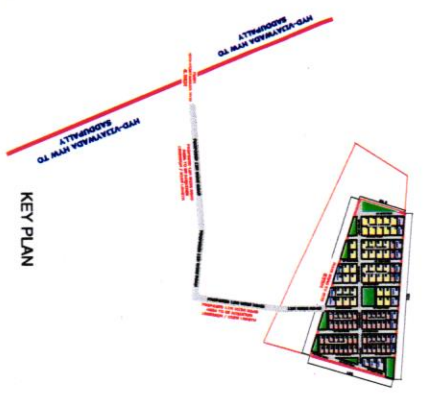


**PROPOSED DRAFT RESIDENTIAL LAYOUT PLAN IN SY. NO. :- 35/P,
AT KAVADIPALLY(V), ABDULLAPURMET(M)
RANGAREDDY. DIST.
BELONGS TO TELANGANA RAJIV SWAGRUHA CORPORATION. LTD.**

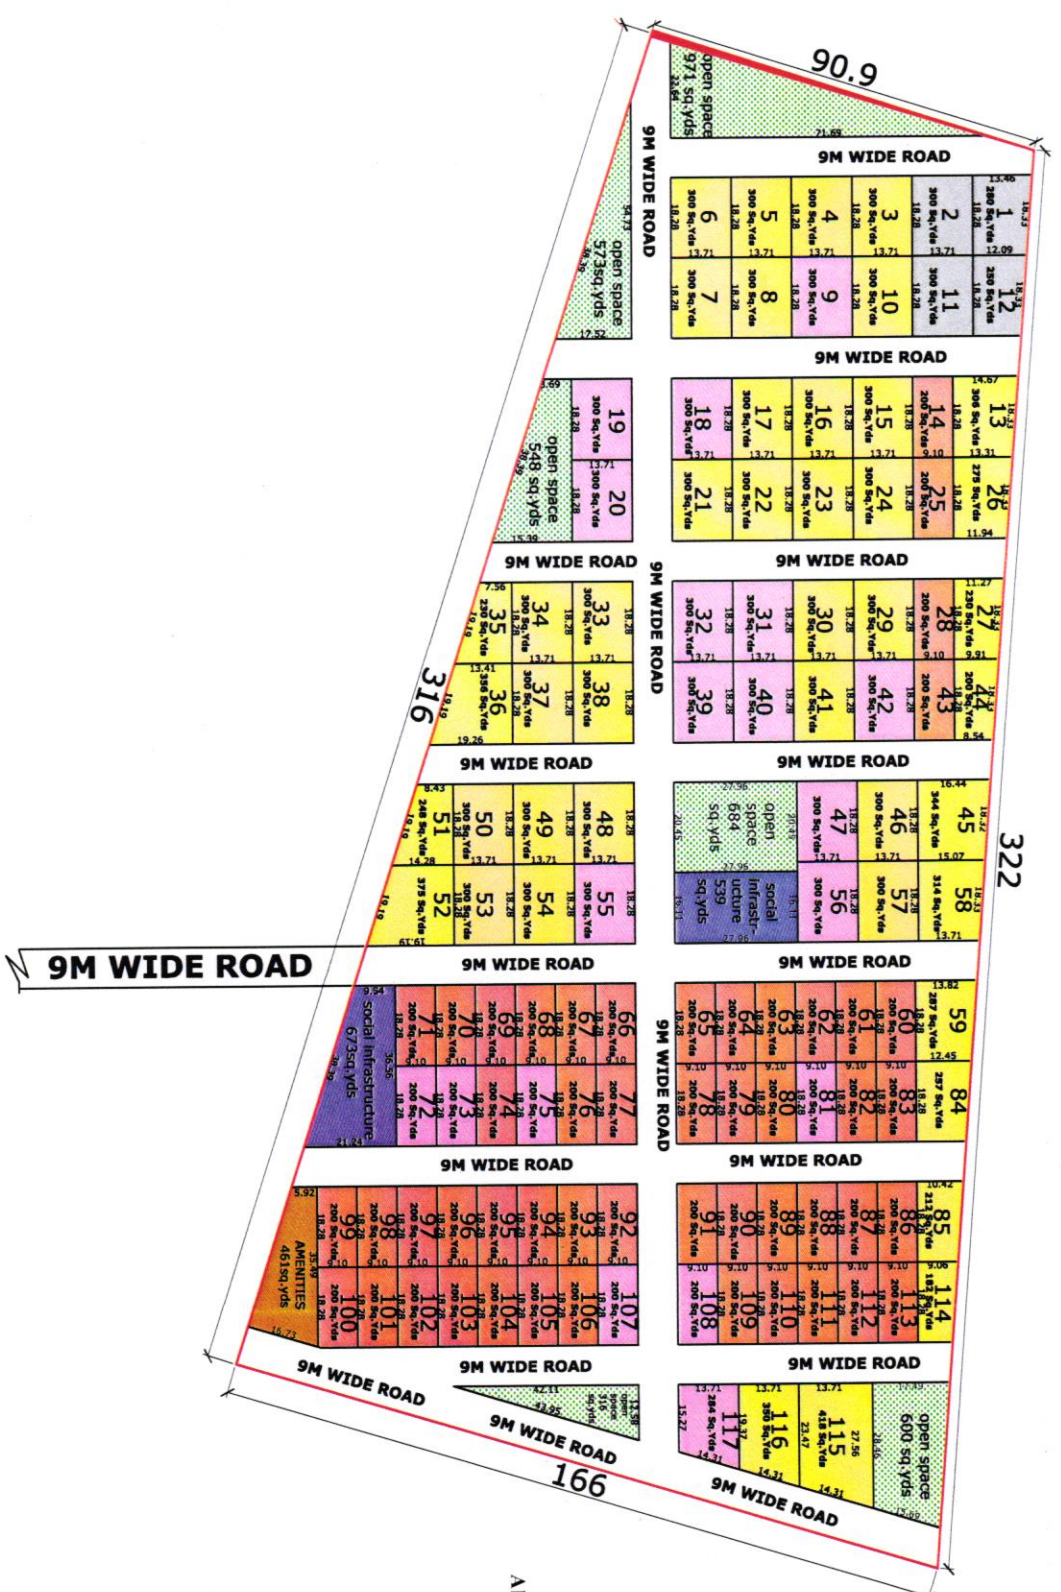

AREA STATEMENT

LAYOUT AREA	ACS 10.00	100.00 %
PLOTTED AREA	ACS 06.03	60.30 %
ROAD AREA	ACS 02.87	28.70 %
OPEN SPACE	ACS 00.76	7.60 %
1.OPEN SPACE	ACS 00.25	2.50 %
2.SOCIAL INFRASTRUCTURE		
AMENITIES	ACS 00.09	0.90 %

ALREADY SOLD OUT IN E AUCTION

EARMARKED TO ASSIGNEES

- 300 SQ.YDS (42 plots)
- 200 SQ.YDS (56 plots)
- OPEN SPACE
- SOCIAL INFRASTRUCTURE
- UNEQU/AL SIZE (19 plots)
- AMENITIES

TSIIC
 TELANGANA STATE INDUSTRIAL INFRASTRUCTURE CORPORATION LTD
 (A GOVT. OF TELANGANA STATE UNDERTAKING)