

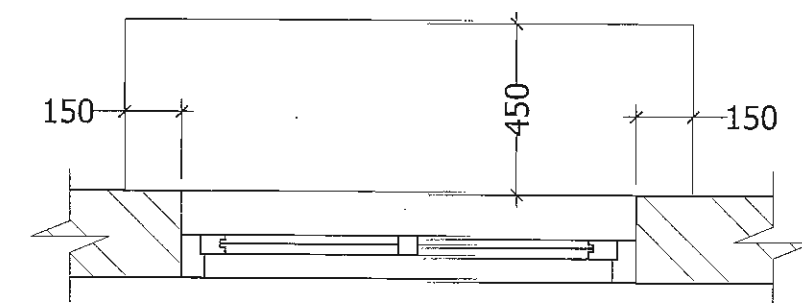


B.P. No: 144/2022/W
C.No.: 1326/2018/W
Ref No.: 2945/Plg/TRSCL/P&C/2009, dt: 23/08/2022 of the +
Technical Approval Accorded Dist (Admin) TRSCL Hyderabad
Subject to Conditions imposed vide
Lr D.Dis.No1326/2018/W Dt: 15/07/2022

For Director of
Town and Country Planning
3/15/22

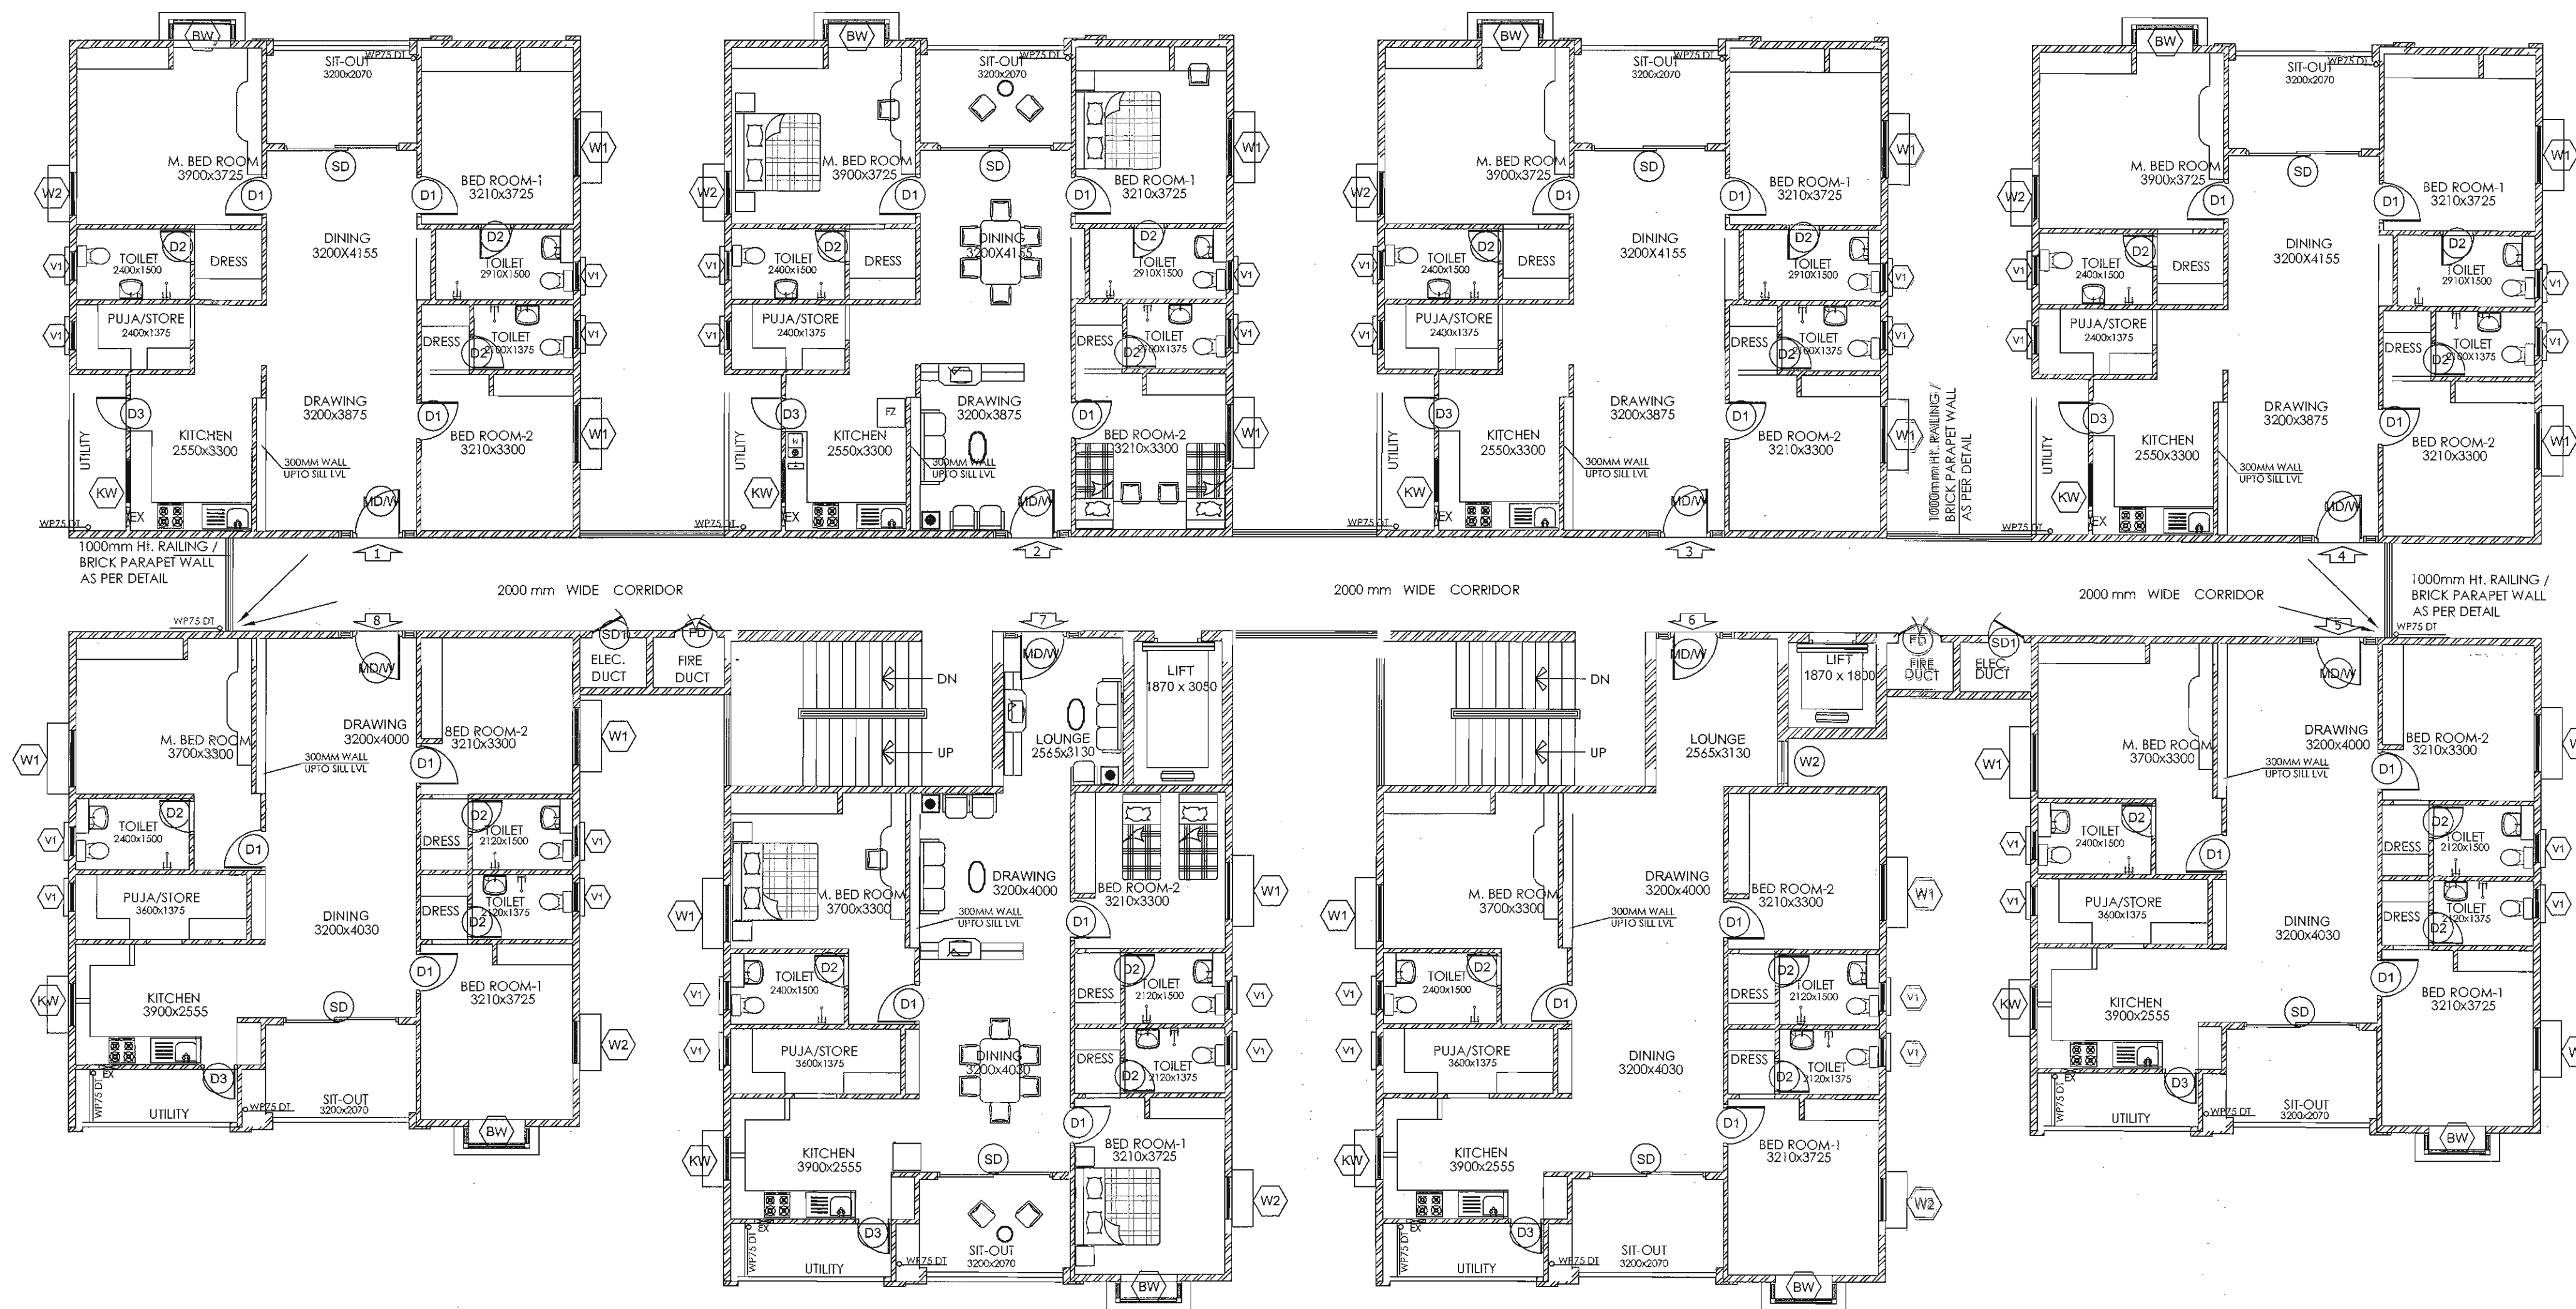

TYPICAL WINDOW CHAJJA DETAILS

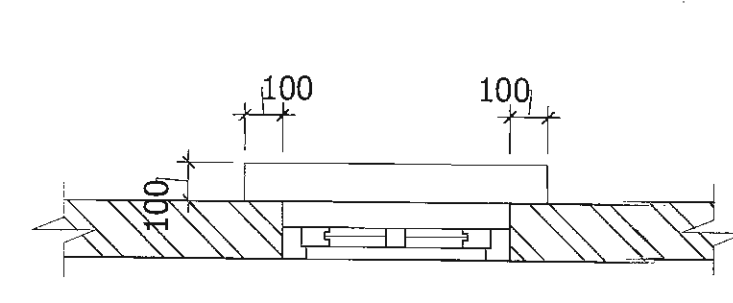


TYPICAL VENTILATOR CHAJJA DETAILS

GENERAL NOTES :

1. THIS DRAWING SHOULD BE READ AND NOT MEASURED.
2. ALL DIMENSIONS ARE IN MILLIMETERS AND LEVELS ARE IN METRES UNLESS STATED OTHERWISE.
3. ALL DRAWINGS MUST BE CROSS REFERENCE IN CASE OF ANY DOUBT / DISCREPANCY.
4. SFL REPRESENTS STRUCTURAL FLOOR LEVEL & FFL REPRESENTS FINISHED FLOOR LEVELS. ALL DIMENSIONS SHOWN IN THE DRAWINGS ARE STRUCTURAL (SFL) / MASONARY DIMENSIONS.
5. ALL ARCHITECTURAL DRAWINGS MUST BE REFERRED IN COORDINATION WITH STRUCTURAL, ELECTRICAL & PLUMBING DRAWINGS.

ACRONYMS

NEL	NATURAL GROUND LEVEL
SFL	STRUCTURAL FLOOR LEVEL
FFL	FINISHED FLOOR LEVEL
RTL	ROAD TOP LEVEL
STRL	STRUCTURAL
c/c	CENTER TO CENTER
Lvl	LEVEL

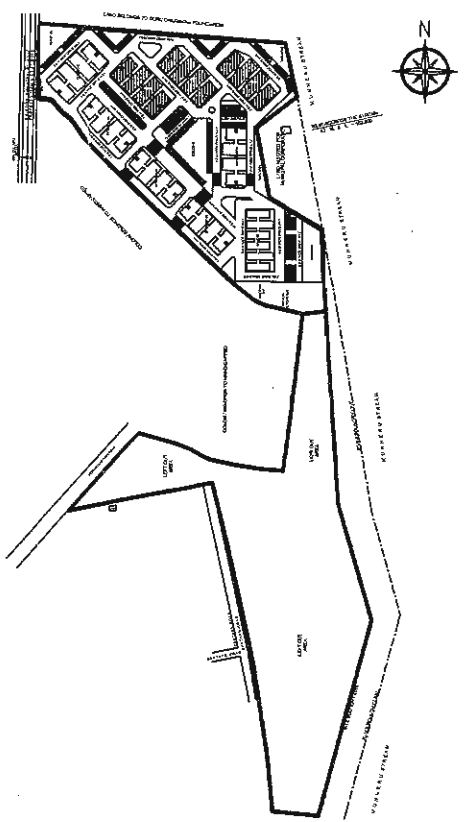

KEYPLAN

DOORS & WINDOW SCHEDULE (FOR TYPICAL FLOOR)			
DOOR / WIN IDEN.	WIDTH x HEIGHT	Nos.	DESCRIPTION
FD	900 x 2020	2 Nos.	FIRE DUCT DOOR
SD1	750 x 2020	2 Nos.	ELEC DUCT DOOR
MD/W	300x1050x300 x 2020	8 Nos.	MAIN DOOR
SD	2440 x 2020	8 Nos.	SLIDING DOOR
D1	900 x 2020	24 Nos.	BED ROOM DOOR
D2	750 x 2020	24 Nos.	TOILET DOOR
D3	750 x 2020	16 Nos.	UTILITY / STORE DOOR
W1	1200 x 1200	16 Nos.	WINDOW
W2	900 x 1200	9 Nos.	WINDOW
BW	1200 x 1950	8 Nos.	BAY WINDOW
KW	900 x 750	8 Nos.	KITCHEN WINDOW
V1	600 x 450	32 Nos.	TOILET / STORE VENTILATOR

AREA STATEMENT		
	REGULAR UNIT	EXOTIC UNIT
UNIT AREA	114.43 SqM.	123.61 SqM.
COMMON AREA	20.45 SqM.	22.09 SqM.
TOTAL AREA	134.88 SqM. (or) 1451.84 Sft.	145.70 SqM. (or) 1568.30 Sft.

CLIENT:




PROJECT TITLE:

"JALAJA" TOWNSHIP AT KHAMMAM

DRAWING TITLE:

TYPICAL FLOOR PLAN
4, 5, 6 & 7 FLOORS
CLASSIC-(A02,A03 & A04)

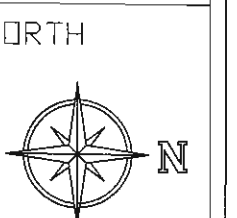

SENIOR ARCHITECT
Tolengana Rajiv Swagruha Corporation Limited
Hyderabad
COA Regd. No: CA/2011/54263

GENERAL MANAGER SIGN

General Manager (Project)
Tolengana Rajiv Swagruha Corpora
Khammam District