


PLAN SHOWING THE REVISED
DRAFT LAYOUT IN SY.NO 383/1
OF THORRUR (V),
ABDULLAPURMET(M) ,R.R. DIST .

TOTAL SITE AREA : 117 Ac 15 Gt .
475047 Sq.mts. (568151 Sq.Yds.)
MASTER PLAN ROAD AREA : 9599 Sq.mts.(11480 Sq.Yds.)
NET AREA : 465448 Sq.mts. (556671 Sq.Yds.)

NO.OF PLOTS : 985 No's

LAND USE ANALYSIS		
DESCRIPTION	Sq. yds	Percentage
PLOTED AREA	304978.00	54.79%
ROAD AREA	159266.00	28.61%
OPEN SPACE	69066.00	12.40%
SOCIAL INFRASTRUCTURE	14168.00	02.54%
UTILITY AREA	9193.00	01.66%
TOTAL AREA	556671.00	100.00 %

SCALE - 1 : 600

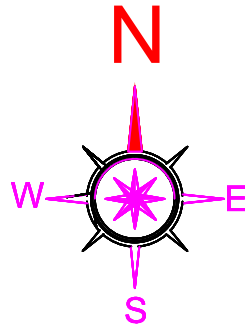

REFERENCE

LAYOUT BOUNDARY	
EXISTING ROADS	
MASTER PLAN ROADS	
PROPOSED ROADS	


Sd/-
Dt:02-07-2022
CHIEF PLANNING OFFICER

Sd/-
Dt:07-07-2022
DIRECTOR - I (PLG)

Sd/-
Dt:01-07-2022
JUNIOR PLANNING OFFICER

Sd/-
Dt:07-07-2022
CHIEF ENGINEER

Sd/-
Dt:07-07-2022
SPL. CHIEF SECRETARY, MA&UD, GOVT OF TS
METROPOLITAN COMMISSIONER, HMDA

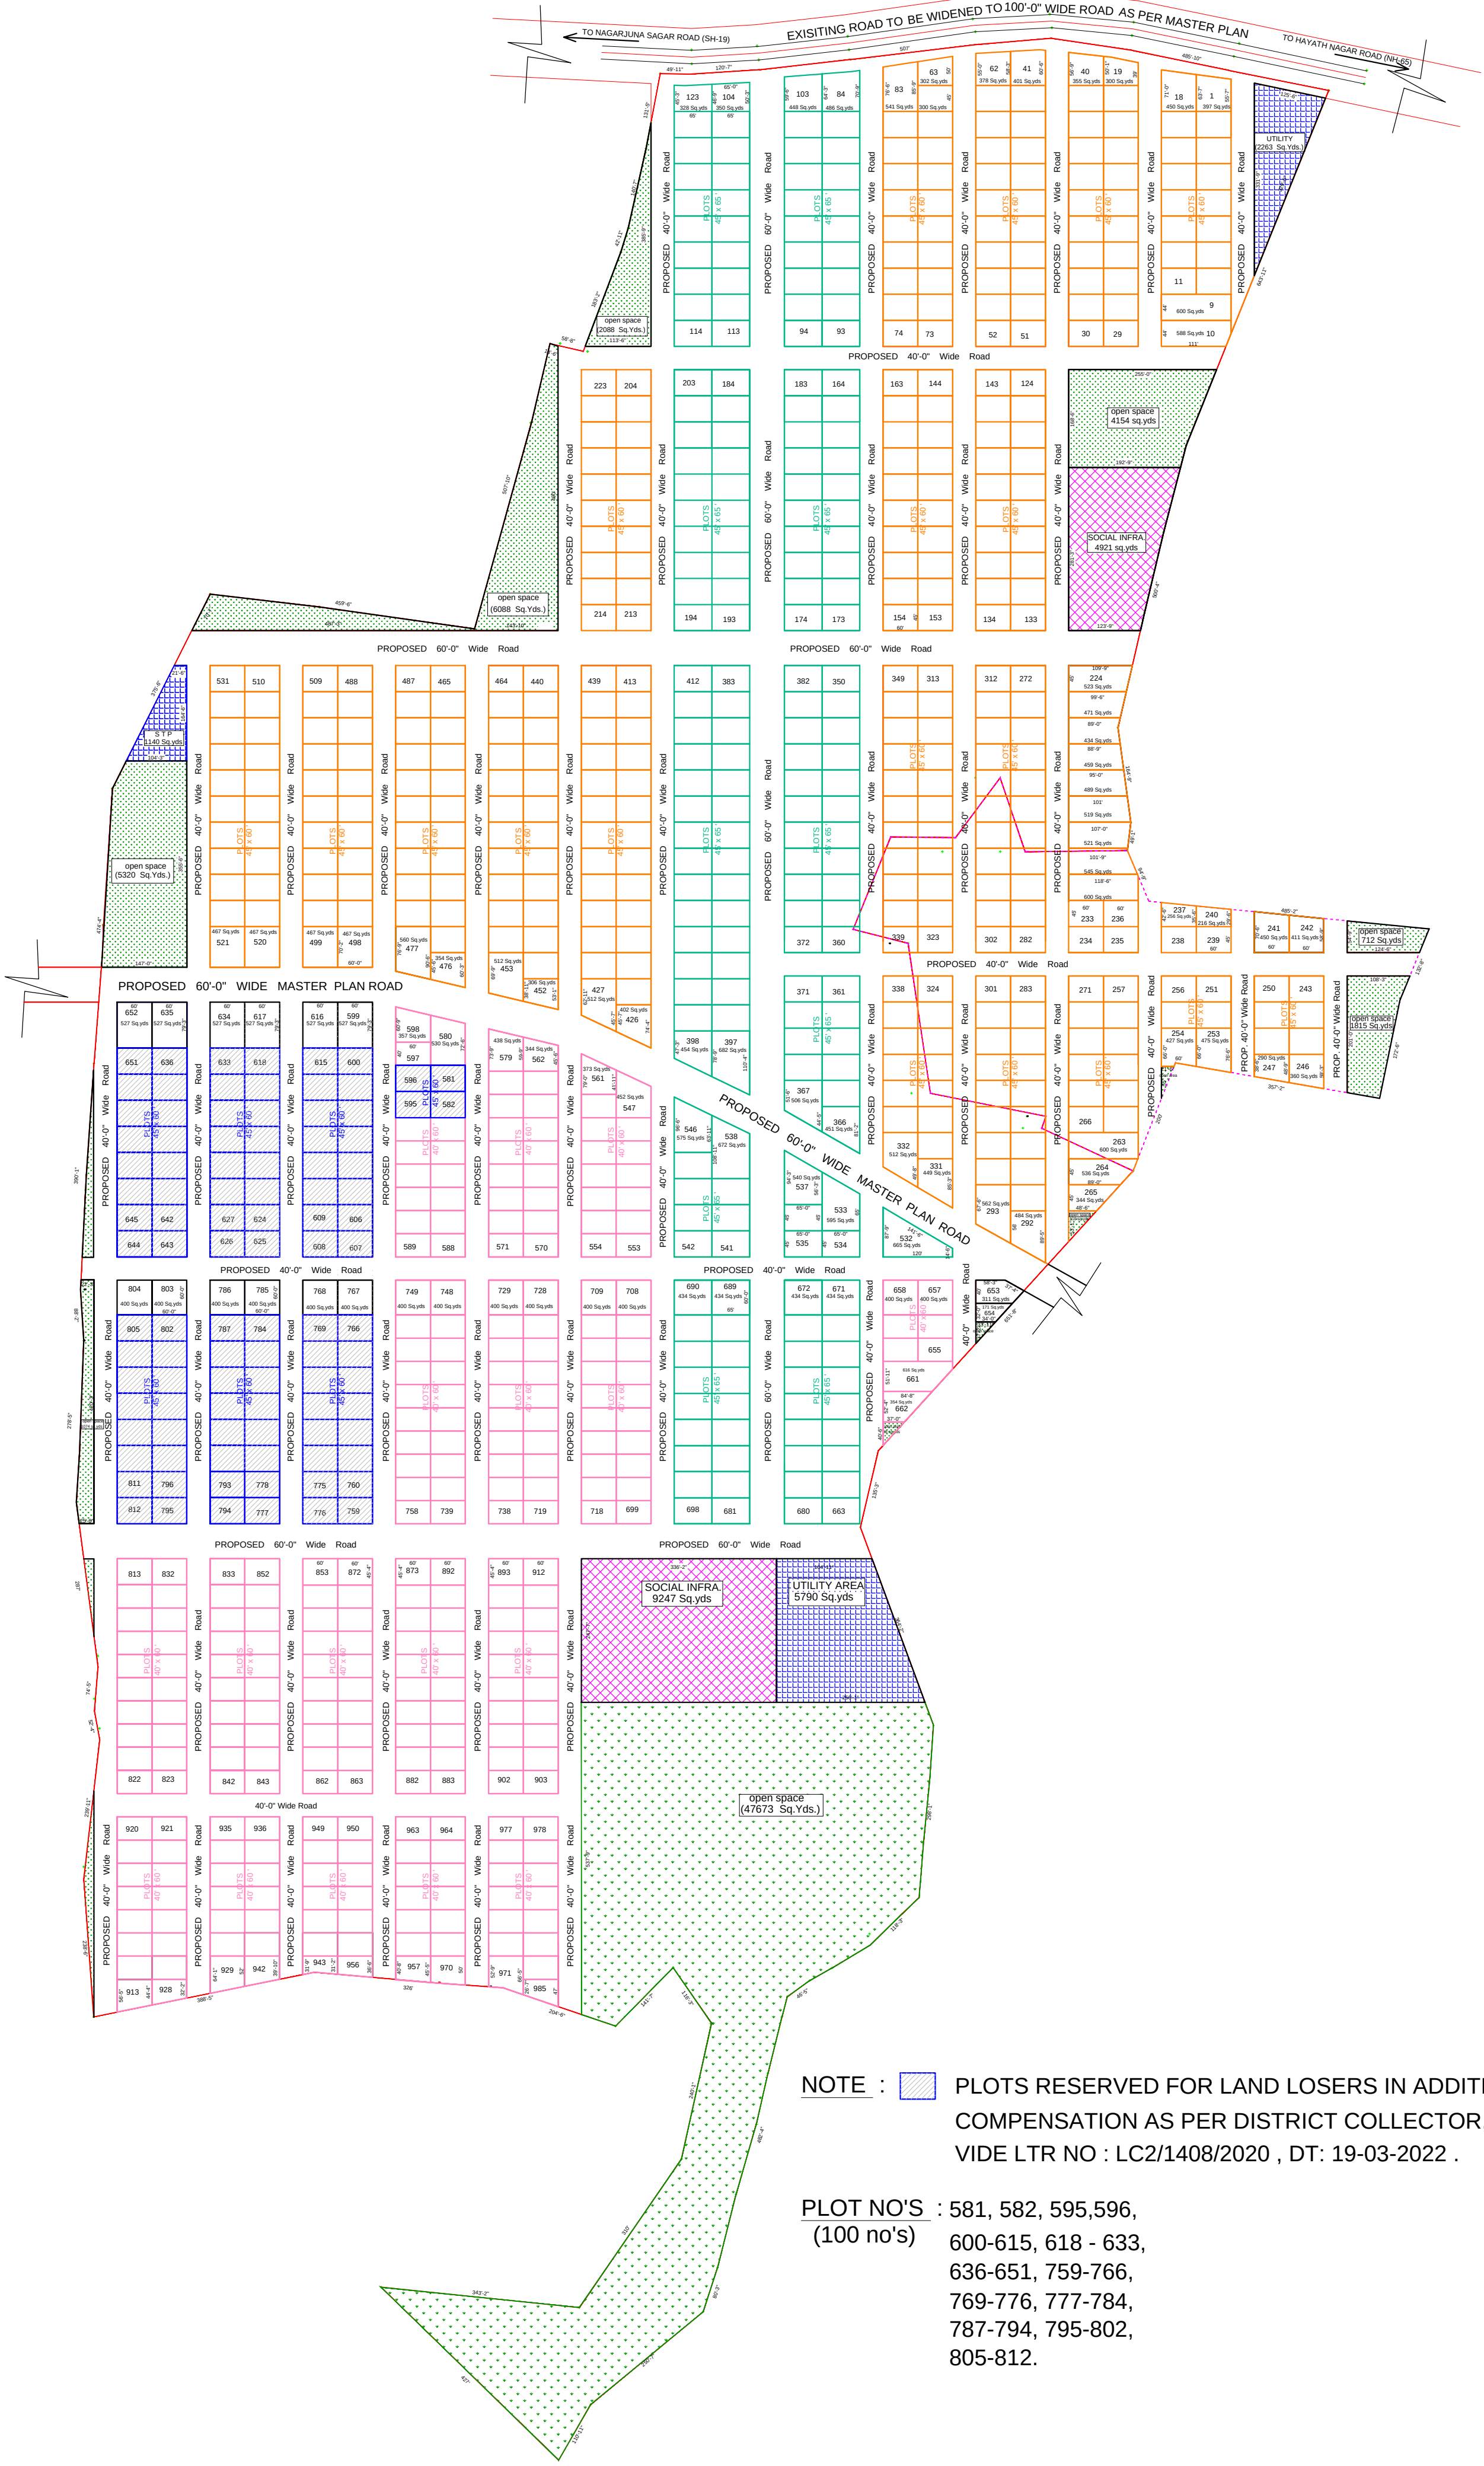

NOTE : PLOTS RESERVED FOR LAND LOSERS IN ADDITION TO
COMPENSATION AS PER DISTRICT COLLECTOR, R.R.DIST.
VIDE LTR NO : LC2/1408/2020 , DT: 19-03-2022 .

PLOT NO'S : 581, 582, 595,596,
(100 no's) 600-615, 618 - 633,
636-651, 759-766,
769-776, 777-784,
787-794, 795-802,
805-812.